


# MBAL 218 - Orbit Mirror Juliet (Circular Handrail Top & Bottom) 2180mm

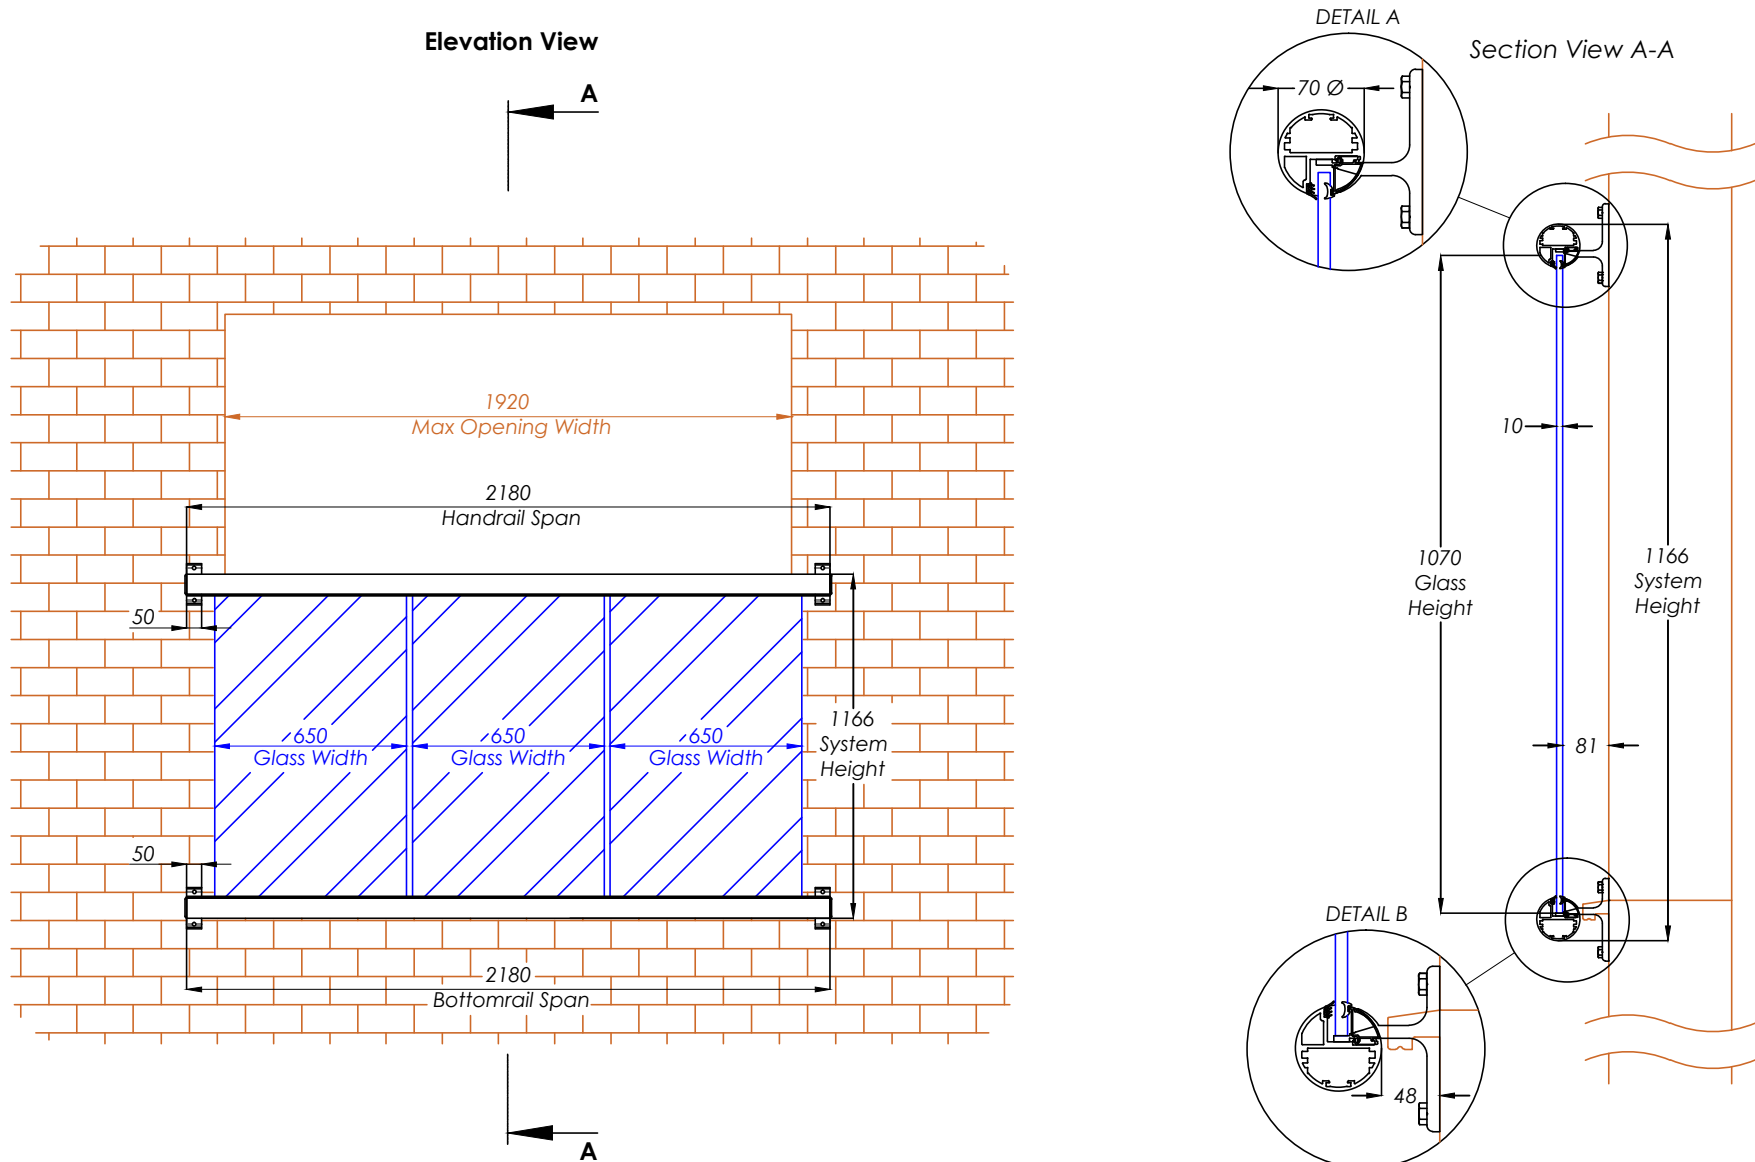

**Hybrid**® by **Balconette**

BALCONETTE, UNIT 6 SYSTEMS HOUSE, EASTBOURNE ROAD, BLINDLEY HEATH, SURREY, RH7 6JP  
 TEL: 01342 410 411 FAX: 01342 410 412 WWW.BALCONETTE.CO.UK  
 UNLESS OTHERWISE STATED ALL DIMENSIONS IN MILLIMETERS. DO NOT SCALE FROM THIS DRAWING.